

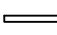
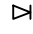




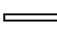


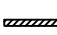
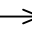
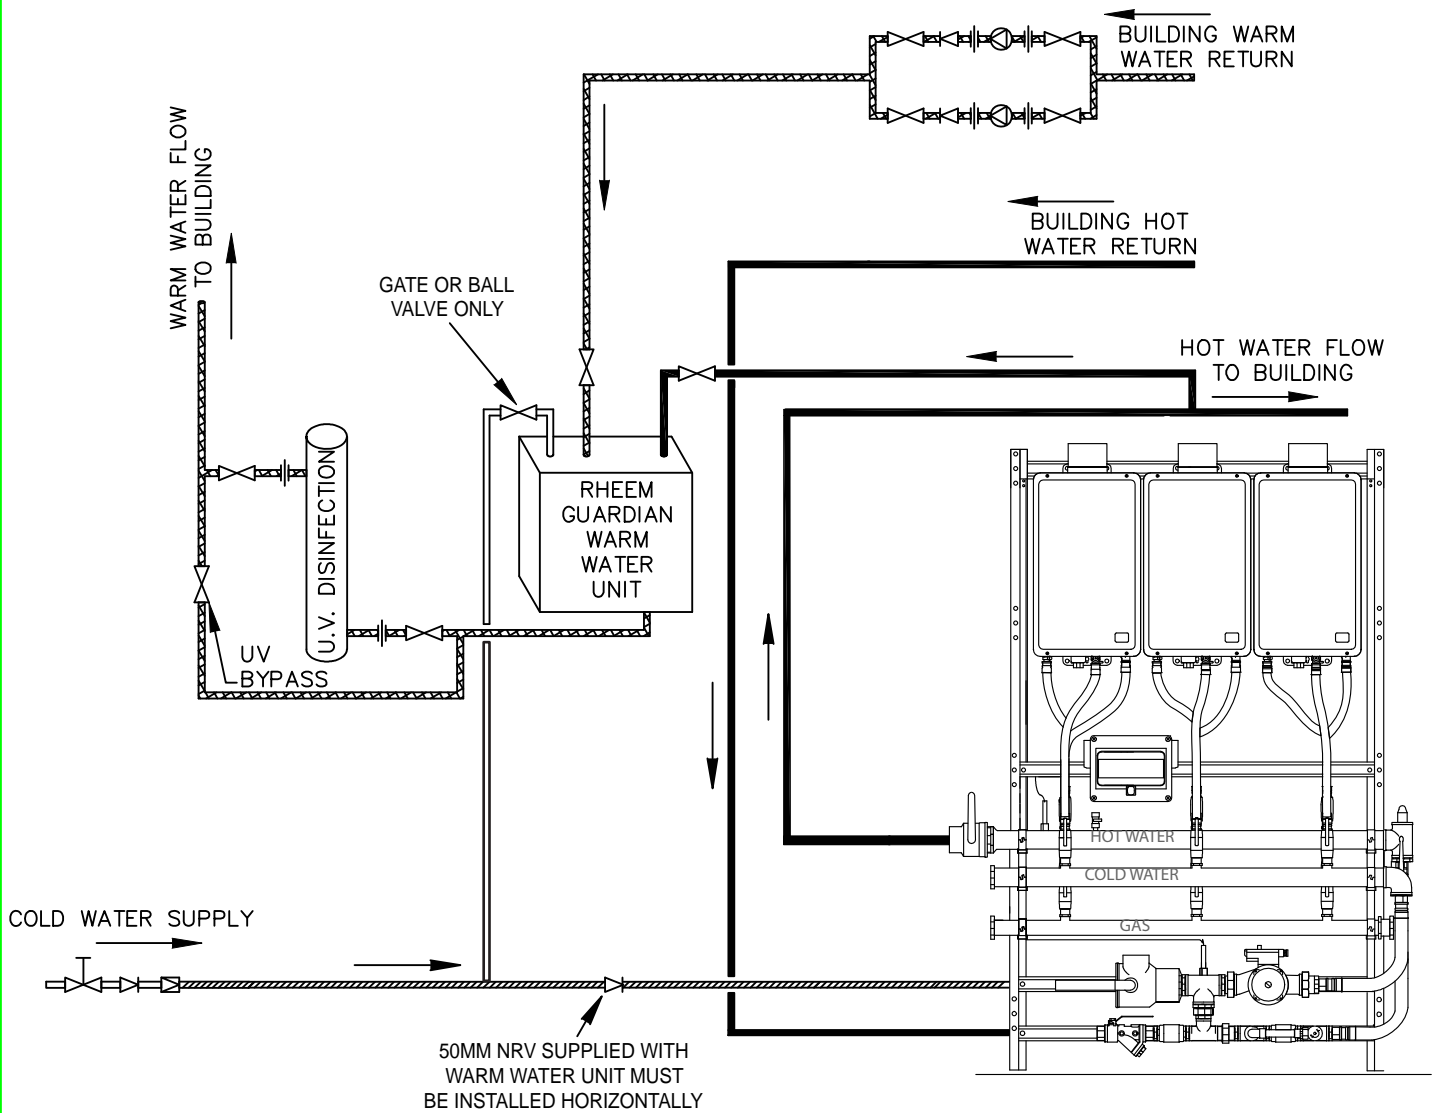


### LEGEND

	STOP VALVE		GATE OR BALL VALVE		COLD WATER SUPPLY
	NON RETURN VALVE		CIRCULATOR		HOT WATER FLOW & RETURN
	PRESSURE LIMITING VALVE		UNION		WARM WATER FLOW & RETURN
	EXPANSION CONTROL VALVE		TUNDISH		SOLAR PRE-HEAT
			DIRECTION OF FLOW		



## RHEEM GUARDIAN WARM WATER & COMMPAK